

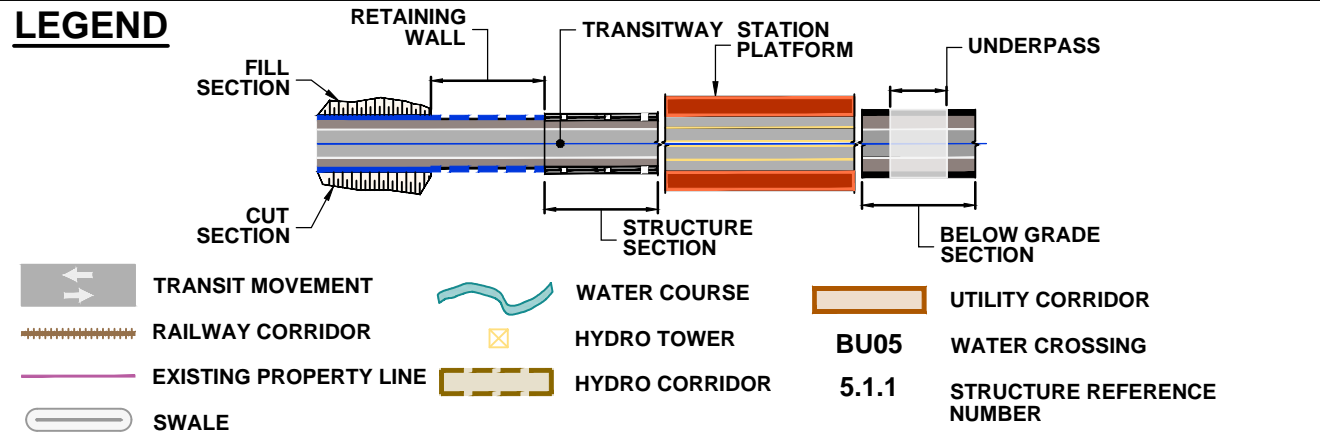
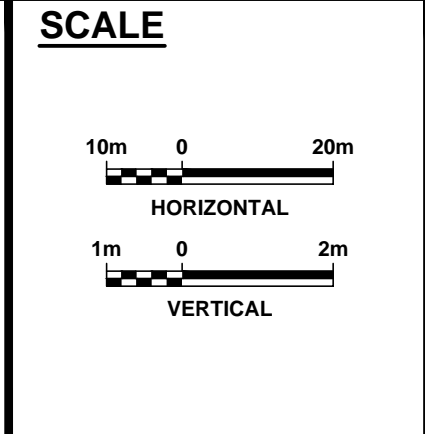


DRAWING NAME: J:\07\76234-ON-MTO 407 TRANSITWAY WC TO BRANTTIS General\03 - Drawings\2 - Plates\ERR Plan and Profile\407 TM4-Plate 38.dwg
 CREATED: Apr 16, 2020 11:20m
 MODIFIED:



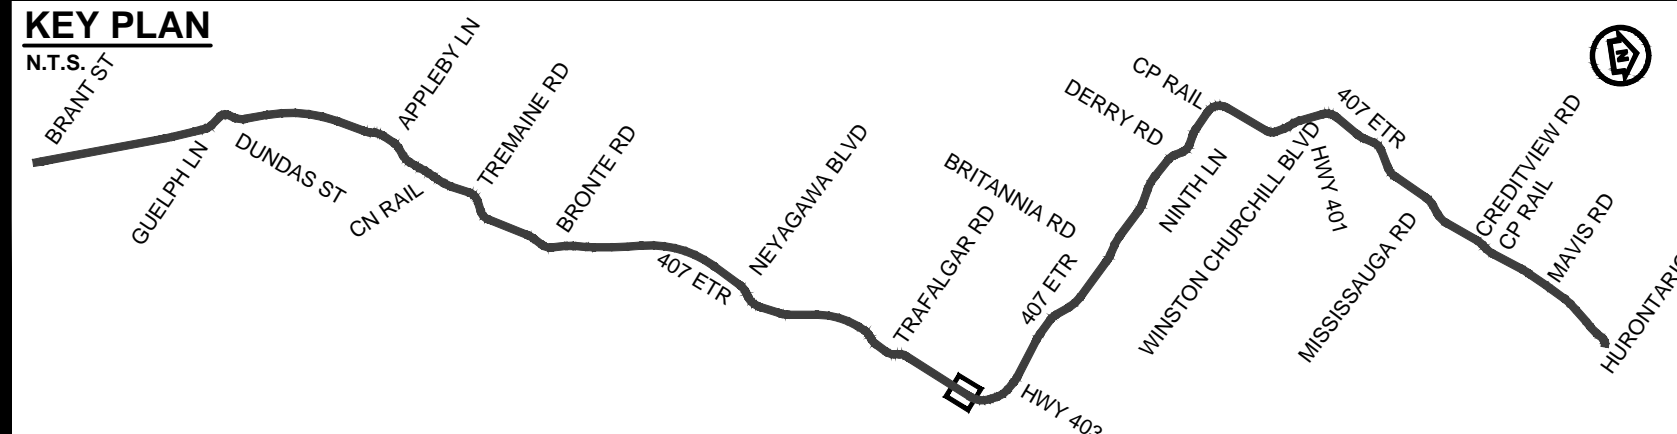


407 TRANSITWAY
 WEST OF BRANT STREET TO WEST OF HURONTARIO STREET
 G.W.P. 16-20003, CA 2016-E-0038
 PLAN AND PROFILE
 STA. 34+960 TO STA. 35+570

PLATE
38A
 DATE
 11/20/2019

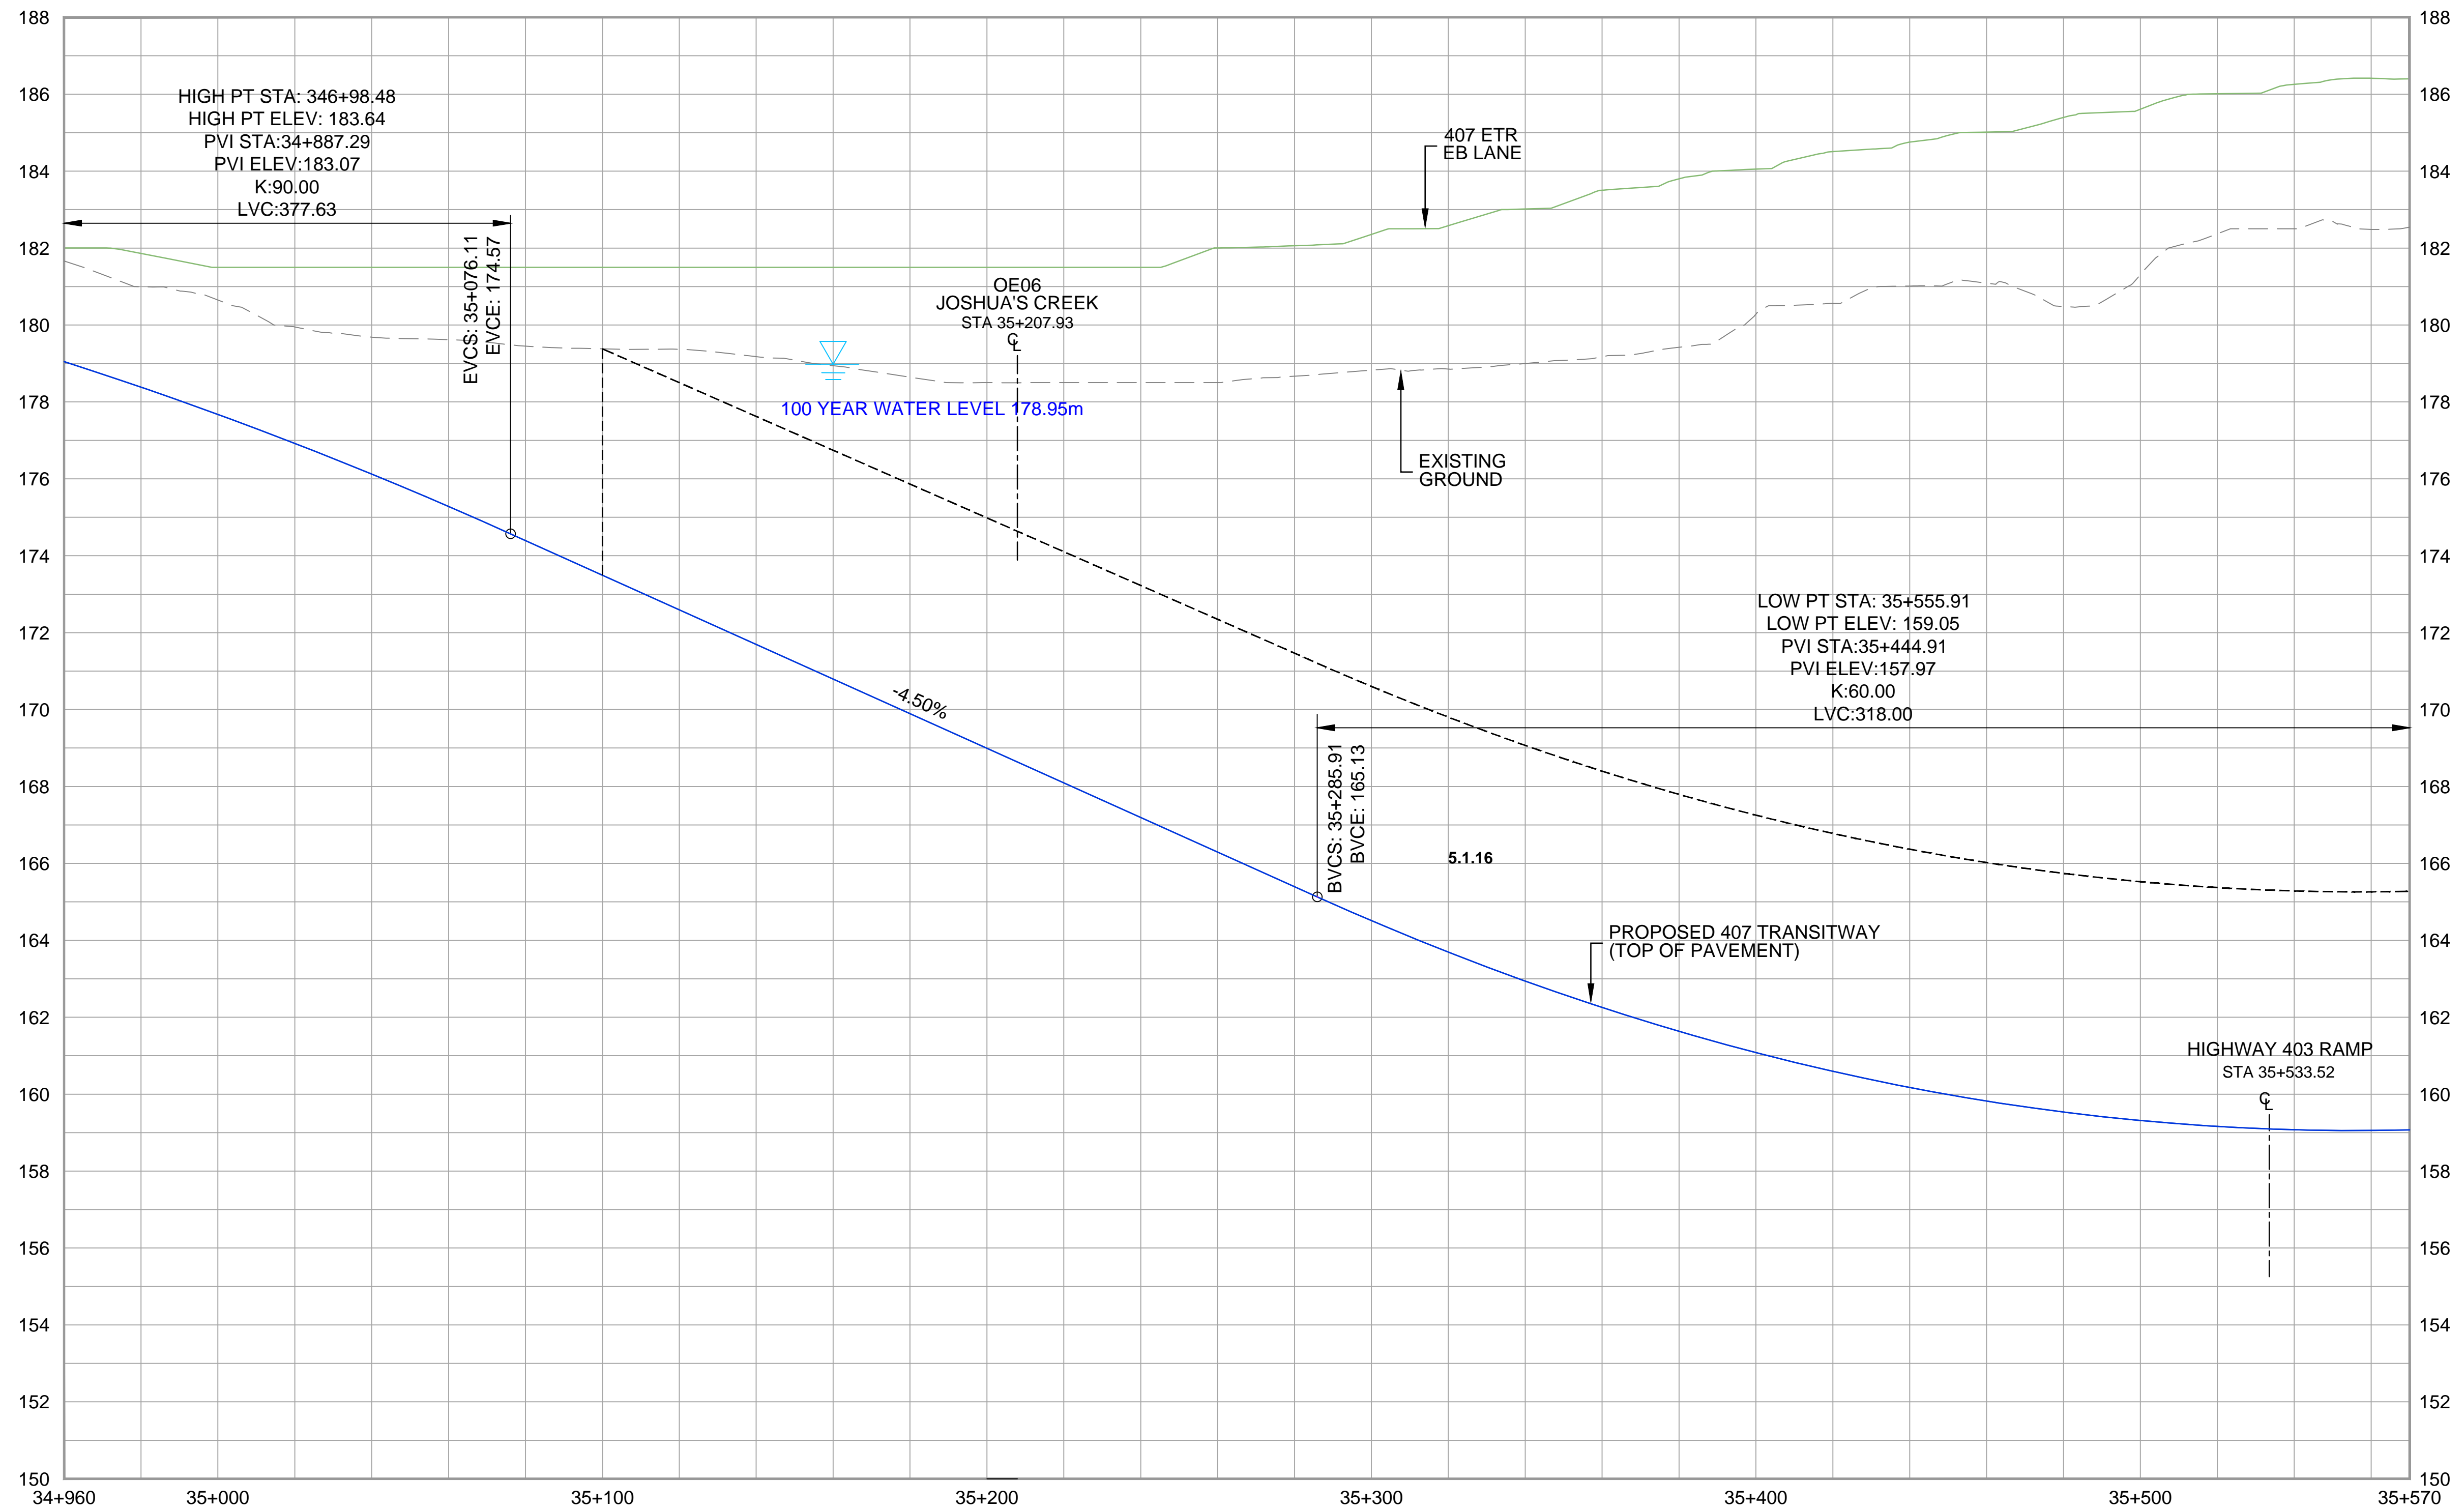

DRAWING NAME: J:\07\7624 ON-MTO 407 TRANSITWAY WC TO BRANTTTS General\03 - Drawings\2 - Plates\ERR Plan and Profile\407 TM4-Plate 38.dwg
 CREATED: Apr 21, 2020 12:18pm
 MODIFIED:

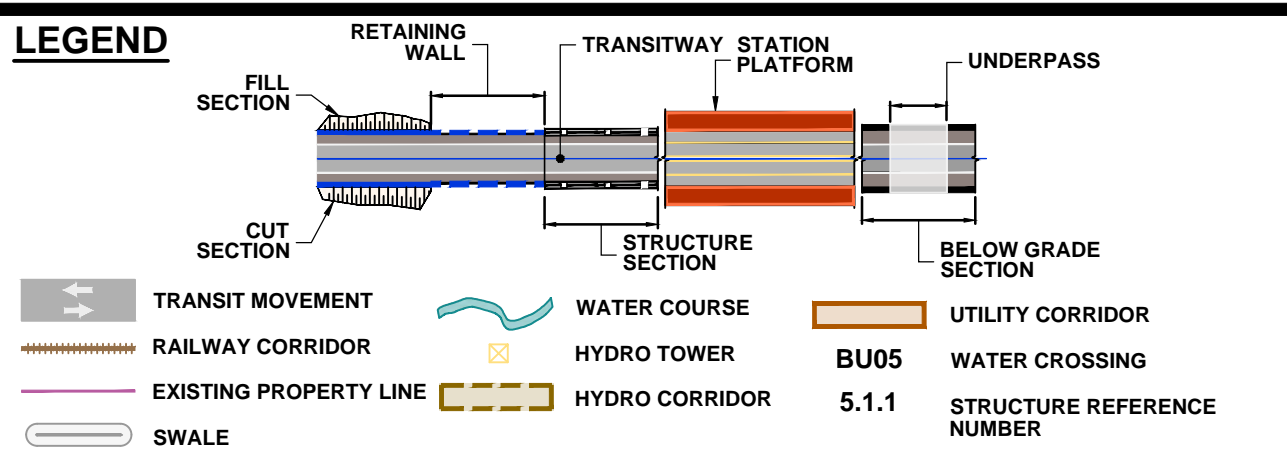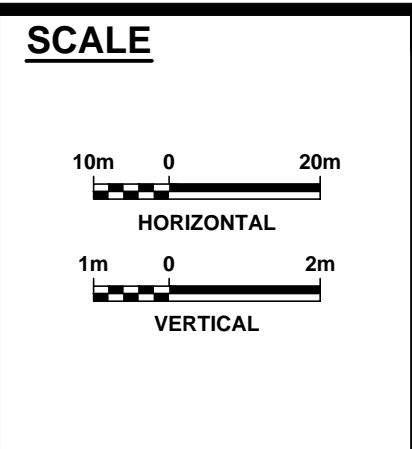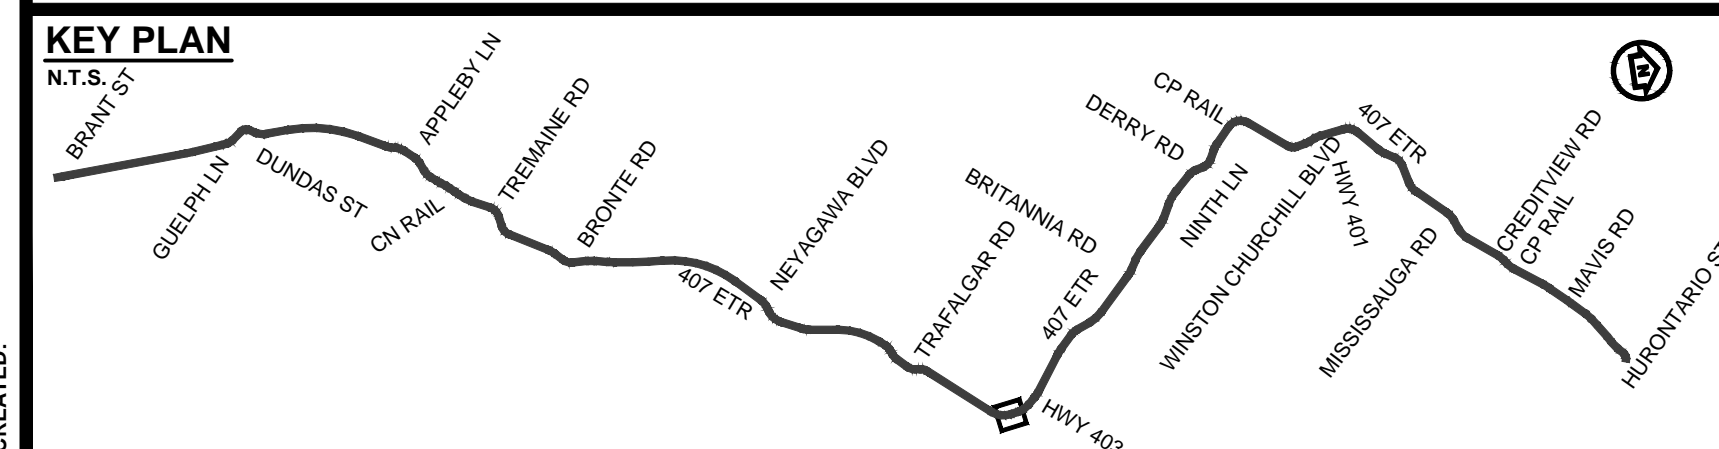

407 TRANSITWAY
 WEST OF BRANT STREET TO WEST OF HURONTARIO STREET
 G.W.P. 16-20003, CA 2016-E-0038
 PLAN AND PROFILE
 STA. 34+960 TO STA. 35+570

PLATE
38B
 DATE
 11/20/2019