

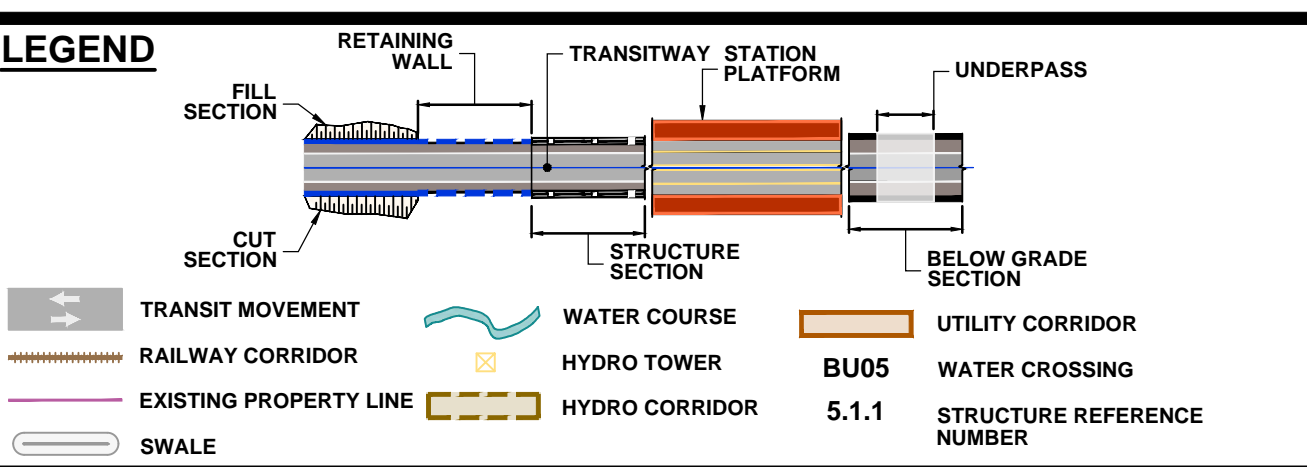



DRAWING NAME: J:\07\7624 ON-MTO 407 TRANSITWAY WC TO BRANTTTS General\03 - Drawings\2 - Plates\ERR Plan and Profile\407 TM4-Plate 39.dwg  
 CREATED: Apr 16, 2020 1:23pm  
 MODIFIED:

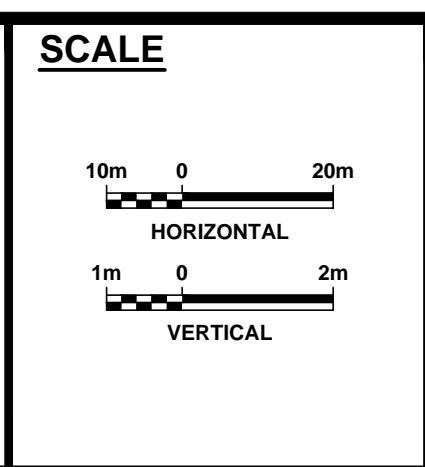




**407 TRANSITWAY**  
 WEST OF BRANT STREET TO WEST OF HURONTARIO STREET  
 G.W.P. 16-20003, CA 2016-E-0038  
 PLAN AND PROFILE  
 STA. 35+570 TO STA. 36+180

PLATE  
**39A**  
 DATE  
 11/20/2019

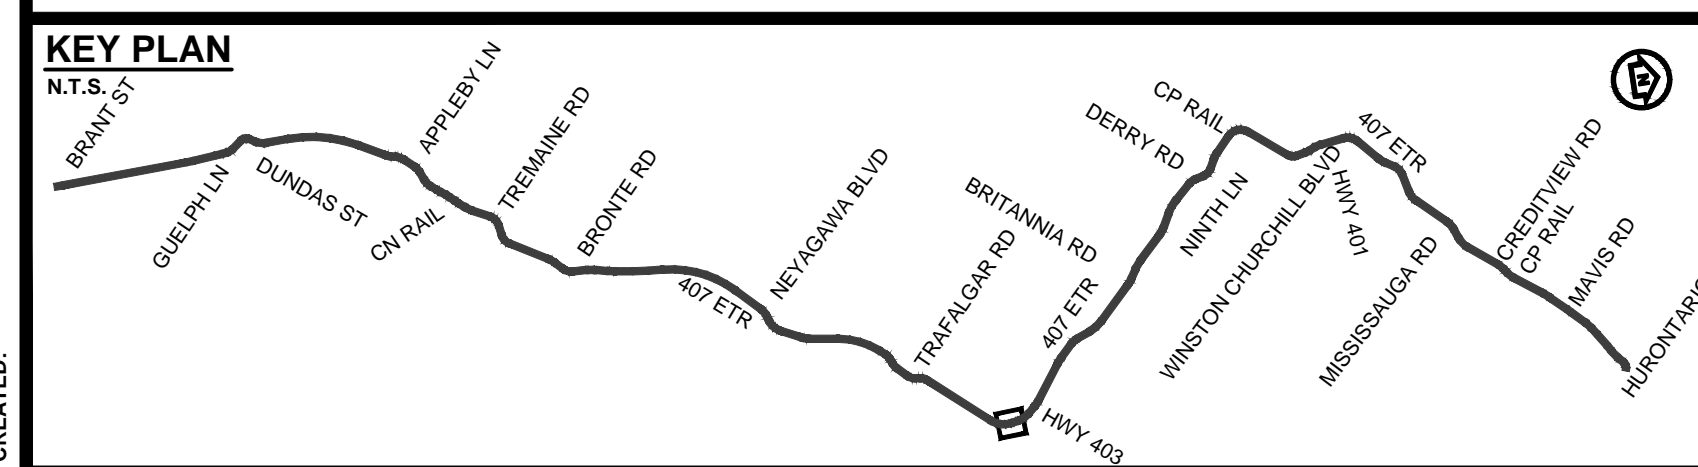

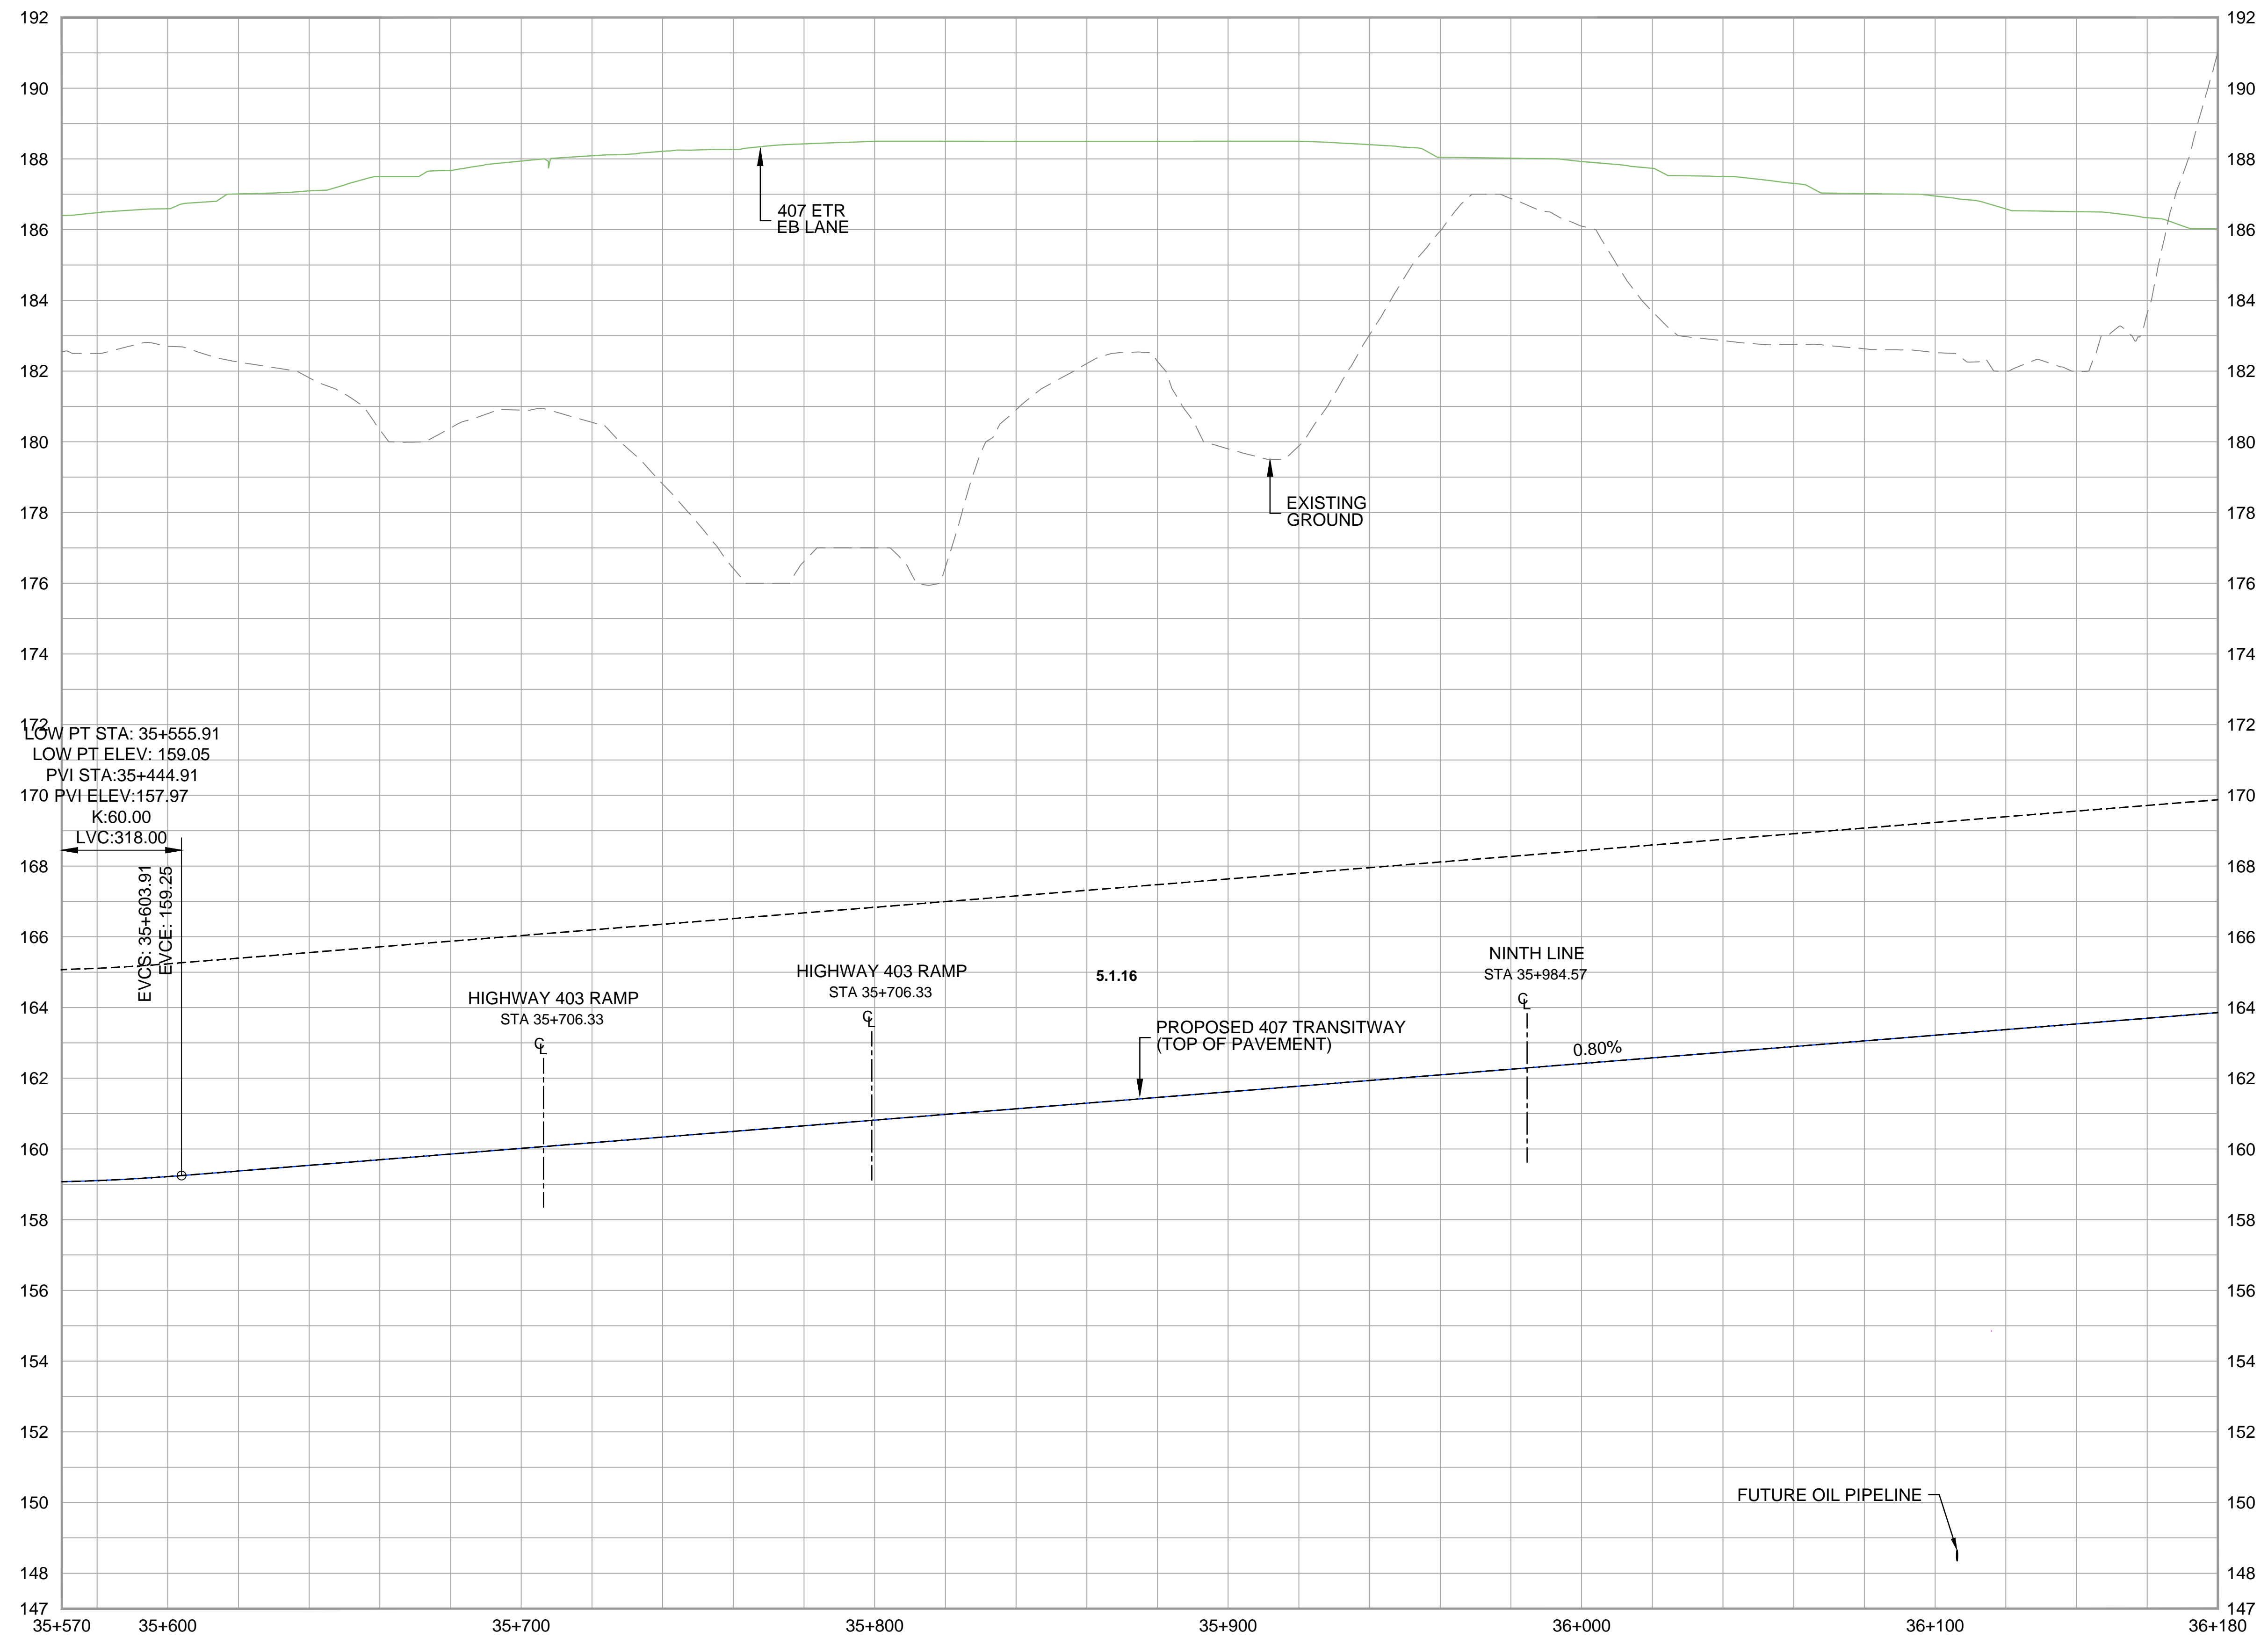

DRAWING NAME: J:\07\7624 ON-MTO 407 TRANSITWAY WC TO BRANTTTS General03 - Drawings2 - Plates\EPF Plan and Profile\407 TM4-Plate 39.dwg  
 MODIFIED: Apr 21, 2020 12:21 pm  
 CREATED:

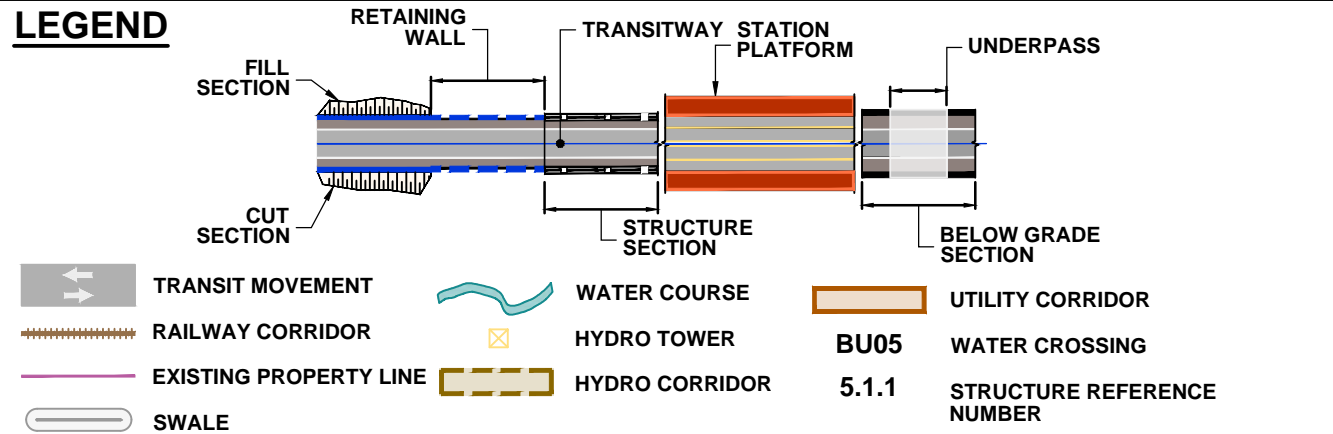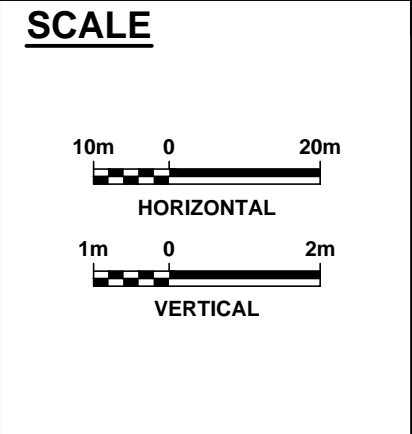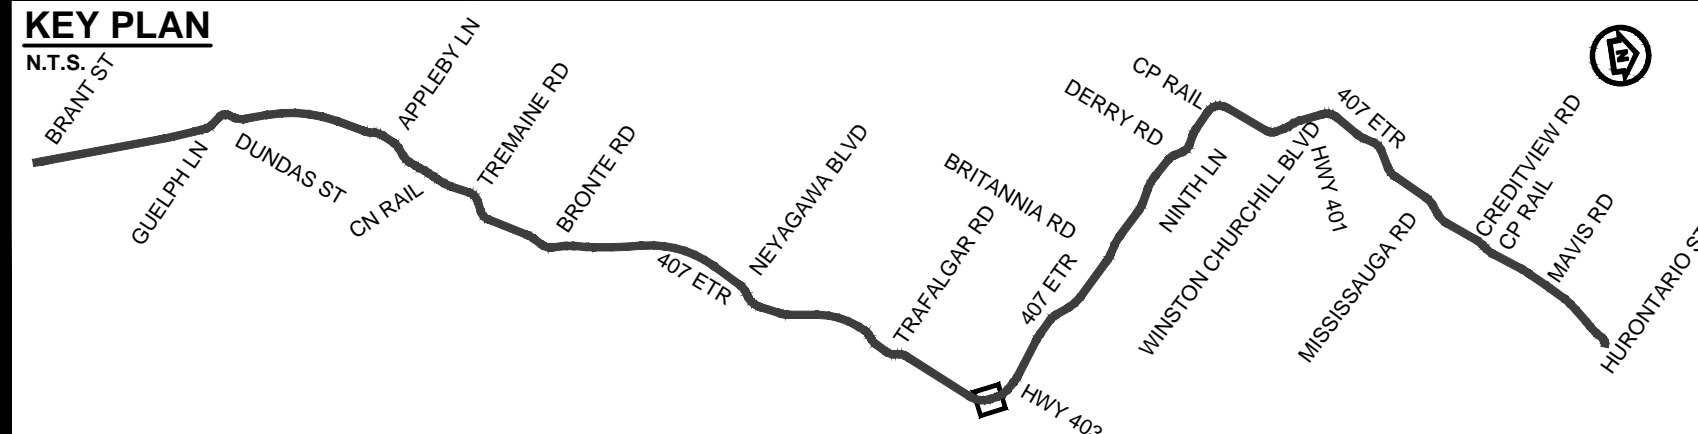

**407 TRANSITWAY**  
 WEST OF BRANT STREET TO WEST OF HURONTARIO STREET  
 G.W.P. 16-20003, CA 2016-E-0038

PLAN AND PROFILE  
 STA. 35+570 TO STA. 36+180

PLATE  
**39B**  
 DATE  
 11/20/2019