
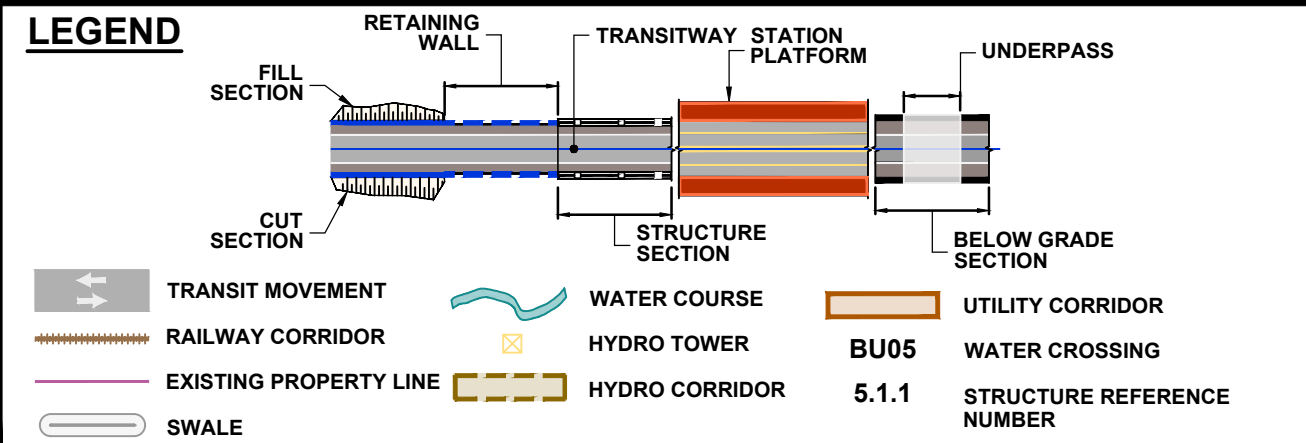
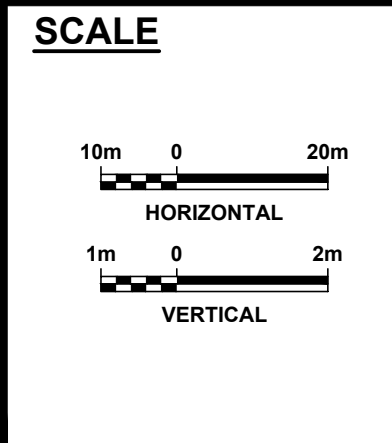


DRAWING NAME: J:\TORONTO\407 TRANSITWAY WC TO BRANTTITE General\03 - Drawings\2 - Plates\EPR Plan and Profile\407 TWA-Plate 40.dwg
 CREATED: Nov 21, 2019 11:10am
 MODIFIED:

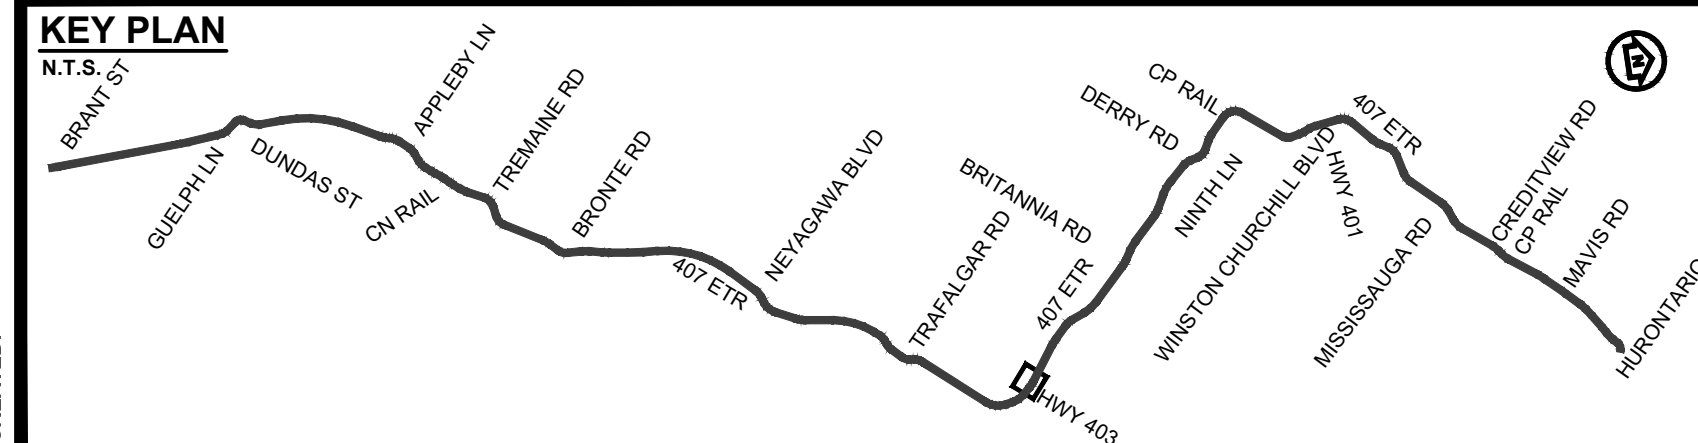


407 TRANSITWAY
 WEST OF BRANT STREET TO WEST OF HURONTARIO STREET
 G.W.P. 16-20003, CA 2016-E-0038




PLAN AND PROFILE
 STA. 36+180 TO STA. 36+820

PLATE
40A

DATE
 11/20/2019

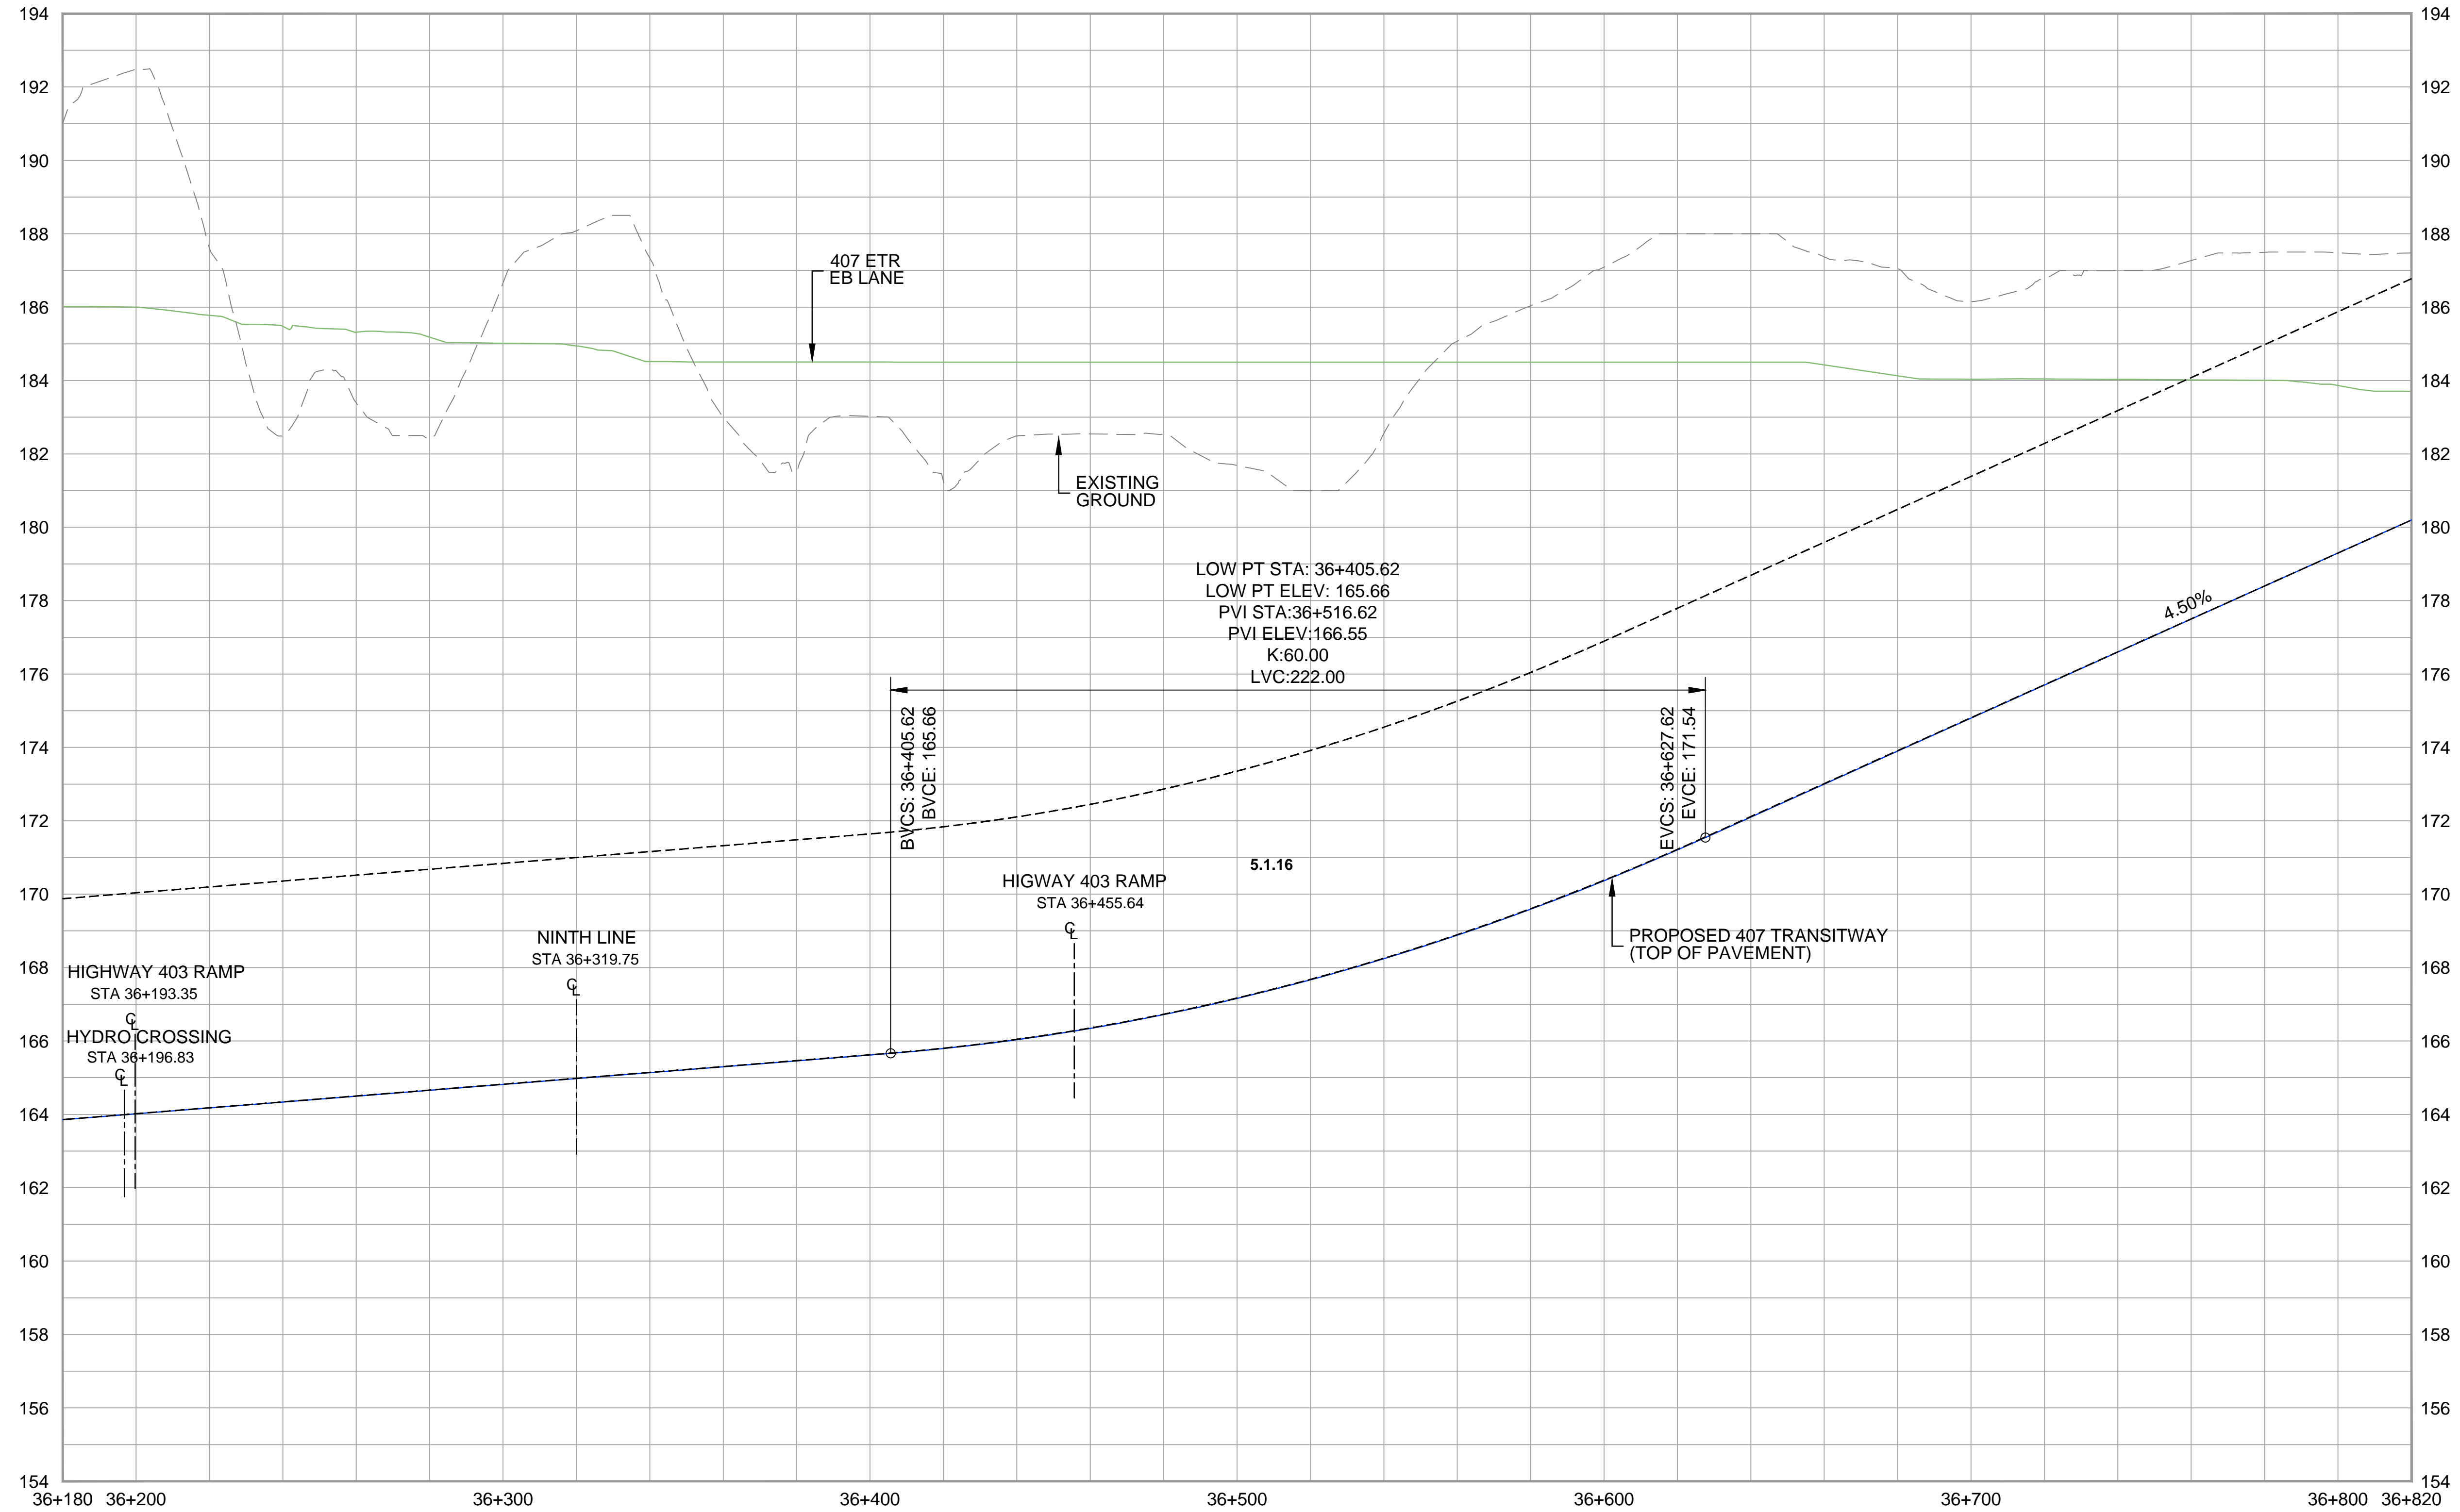

DRAWING NAME: J:\TOR\76294-ON-MTO 407 TRANSITWAY WC TO BRANTTTS General\03 - Drawings\2 - Plates\EPR Plan and Profile\407 TM4-Plate 40.dwg
 CREATED: Apr 21, 2020 1:33pm
 MODIFIED:

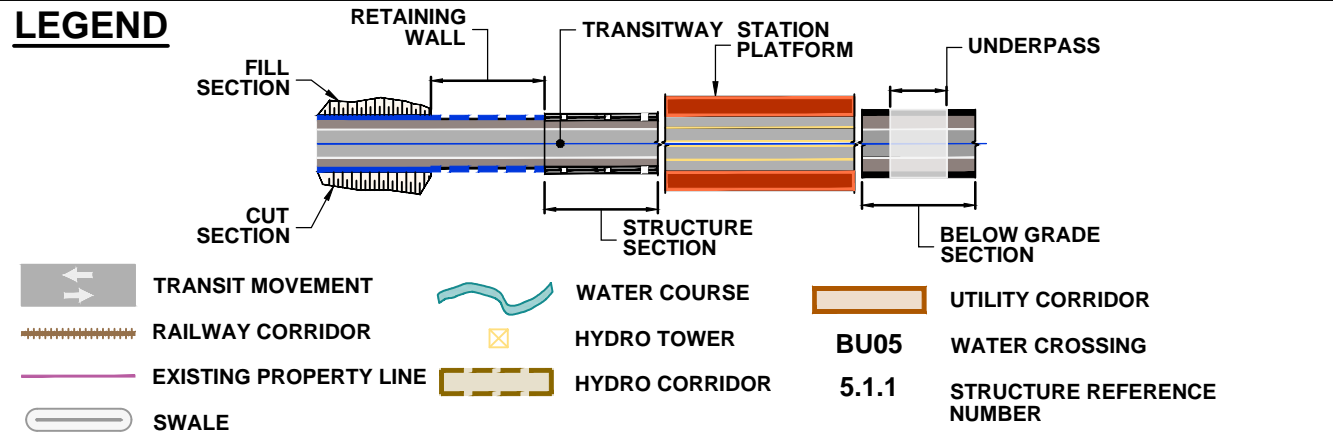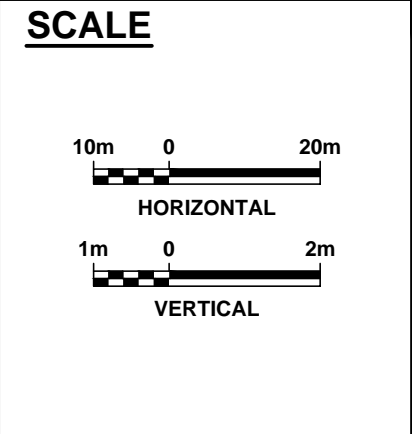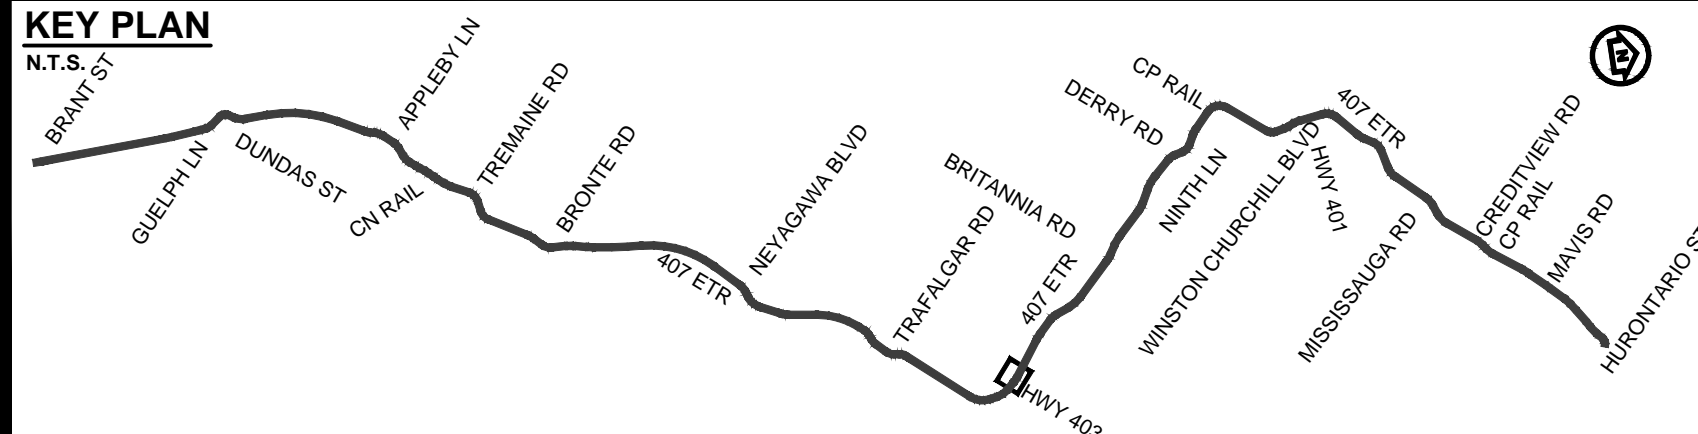

407 TRANSITWAY
 WEST OF BRANT STREET TO WEST OF HURONTARIO STREET
 G.W.P. 16-20003, CA 2016-E-0038
 PLAN AND PROFILE
 STA. 36+180 TO STA. 36+820

PLATE
40B
 DATE
 11/20/2019